





NOTES:

1. NO TITLE REPORT FURNISHED, PLAT SUBJECT TO EASEMENTS AND RESTRICTIONS OF RECORD.
2. FENCE LOCATIONS, IF SHOWN ARE APPROXIMATE ONLY AND DO NOT CERTIFY AS TO OWNERSHIP.
3. ACCORDING TO THE U.S. DEPARTMENT OF HOUSING AND URBAN DEVELOPMENT FROM SPACE RATE MAPS THE HOUSE SHOWN HEREON APPEARS TO BE IN ZONE "X".
4. THE METES AND BOUNDS AND MERIDIAN SHOWN HEREON WERE TAKEN FROM DEEDS OF RECORD.
5. THE PROPERTY SHOWN CURRENTLY STANDS IN THE NAME OF EARL D. BARKER & STONEY BRIDGES AS PER INSTR. # 200469270103733.
6. I.P.F. = IRON PIPE FOUND.

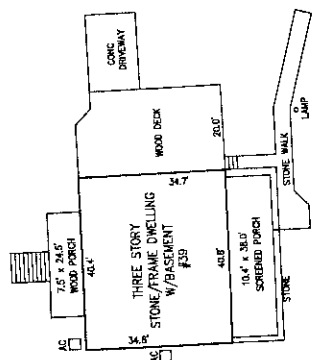

HOUSE DETAIL  
1" = 20'

PNR 584-19-6890-000  
TOWN OF ROUND HILL  
(INSTR. # 20170217010722)

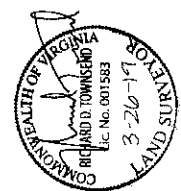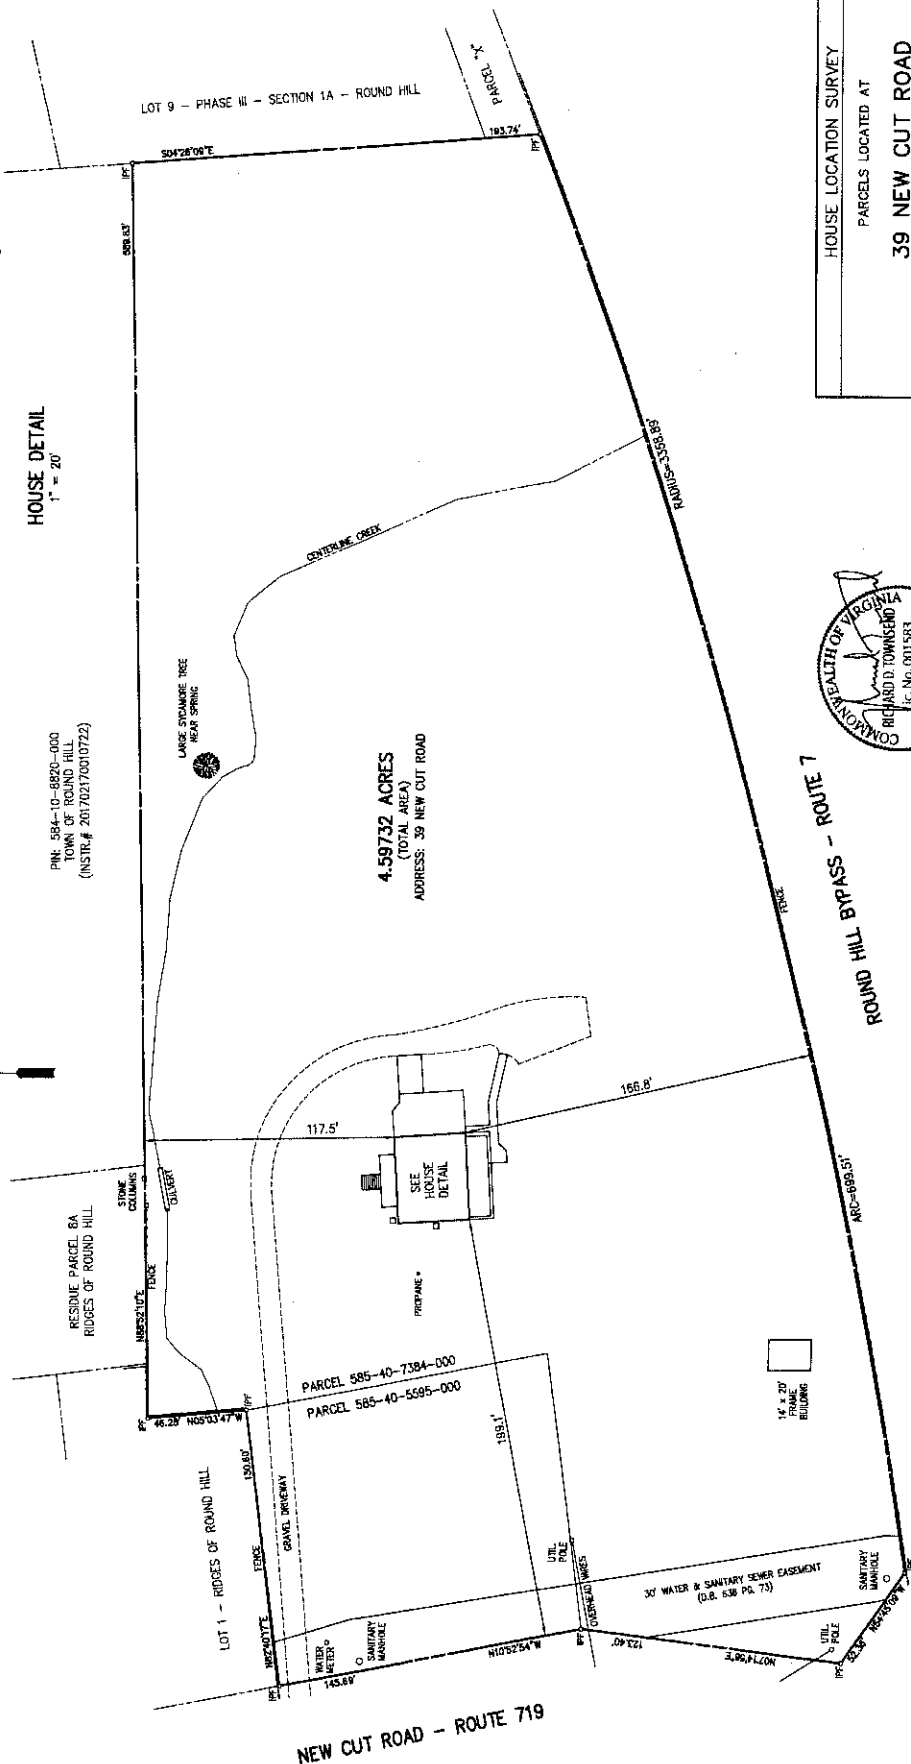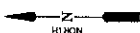

I HEREBY CERTIFY THAT THE POSITIONS OF ALL THE EXISTING IMPROVEMENTS HAVE BEEN CAREFULLY ESTABLISHED BY A TRANSIT TAPE SURVEY AND UNLESS OTHERWISE SHOWN THERE ARE NO ENCROACHMENTS EITHER WAY ACROSS THE PROPERTY LINE.

|   |                 |
|---|-----------------|
| HOUSE LOCATION SURVEY   |                 |
| PARCELS LOCATED AT   |                 |
| 39 NEW CUT ROAD   |                 |
| TOWN OF ROUND HILL   |                 |
| LOUDOUN COUNTY, VIRGINIA   |                 |
|  <b>SCHOOLS &amp; TOWNSEND, P.C.</b><br>ENGINEERS SURVEYORS<br>9145 LEE STREET, SUITE 200<br>FALLS CHURCH, VA 22044-2010<br>703-368-6661 • 801-2995 FAX 703-368-6661 |                 |
| DATE: 3-26-2019   | SCALE: 1" = 40' |
| DRAWN BY: RT   | CHECKED BY: TG  |
|   | W.O.# 4-19-241  |
|   | FB: 690 PG: 74  |